



Appendix D

Drawings


Day Use and Parking Overviews

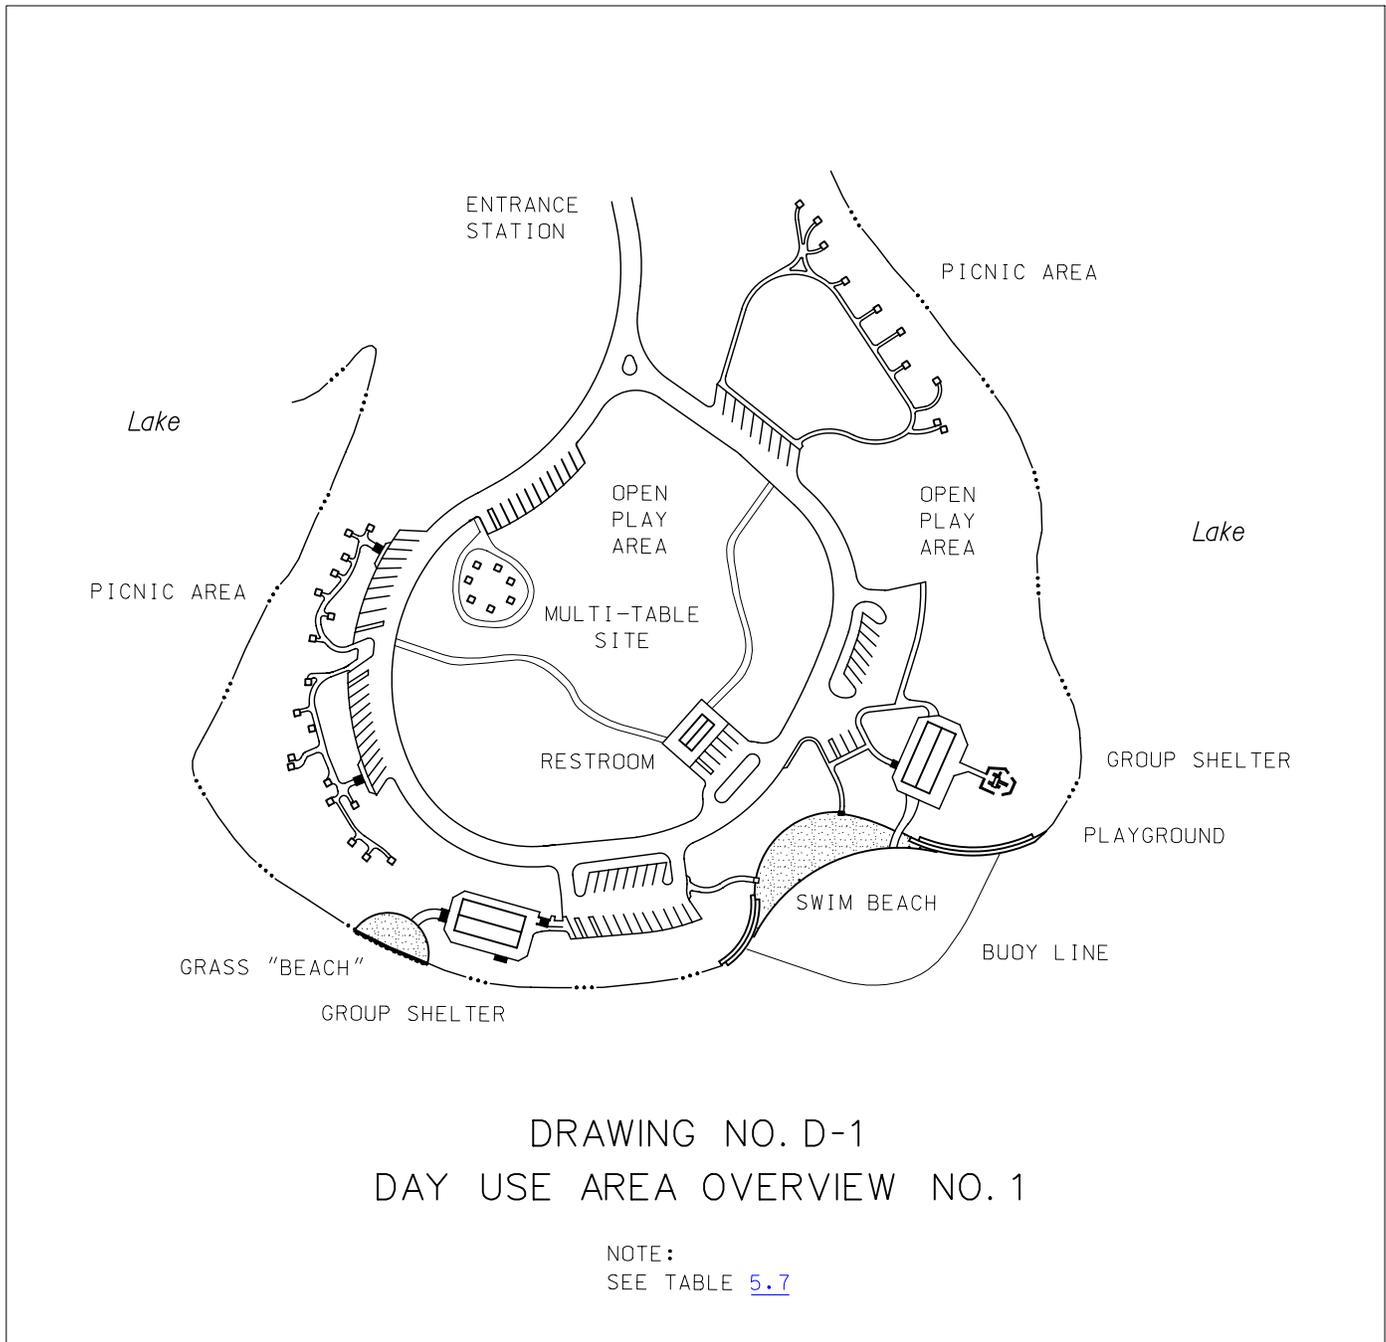


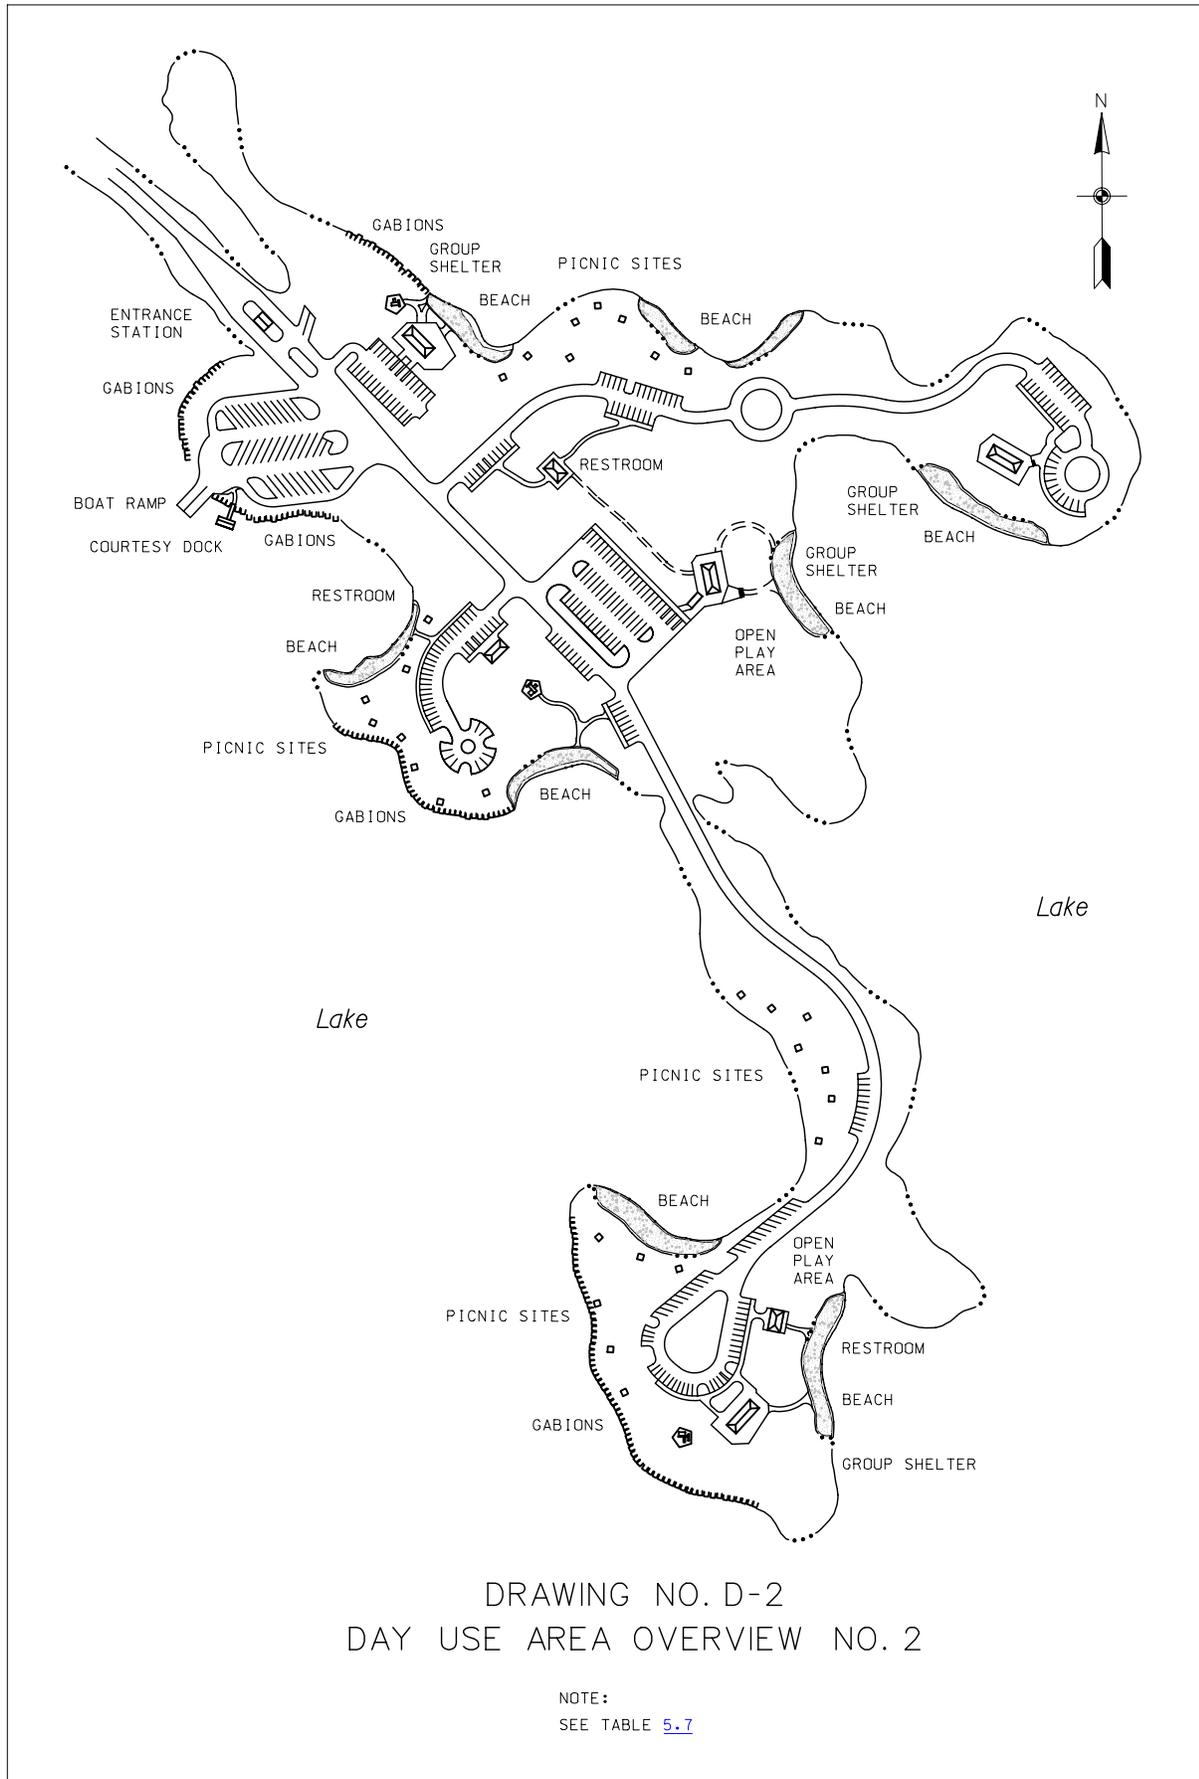

DRAWING NO. D-2  
DAY USE AREA OVERVIEW NO. 2

NOTE:  
SEE TABLE [5.7](#)

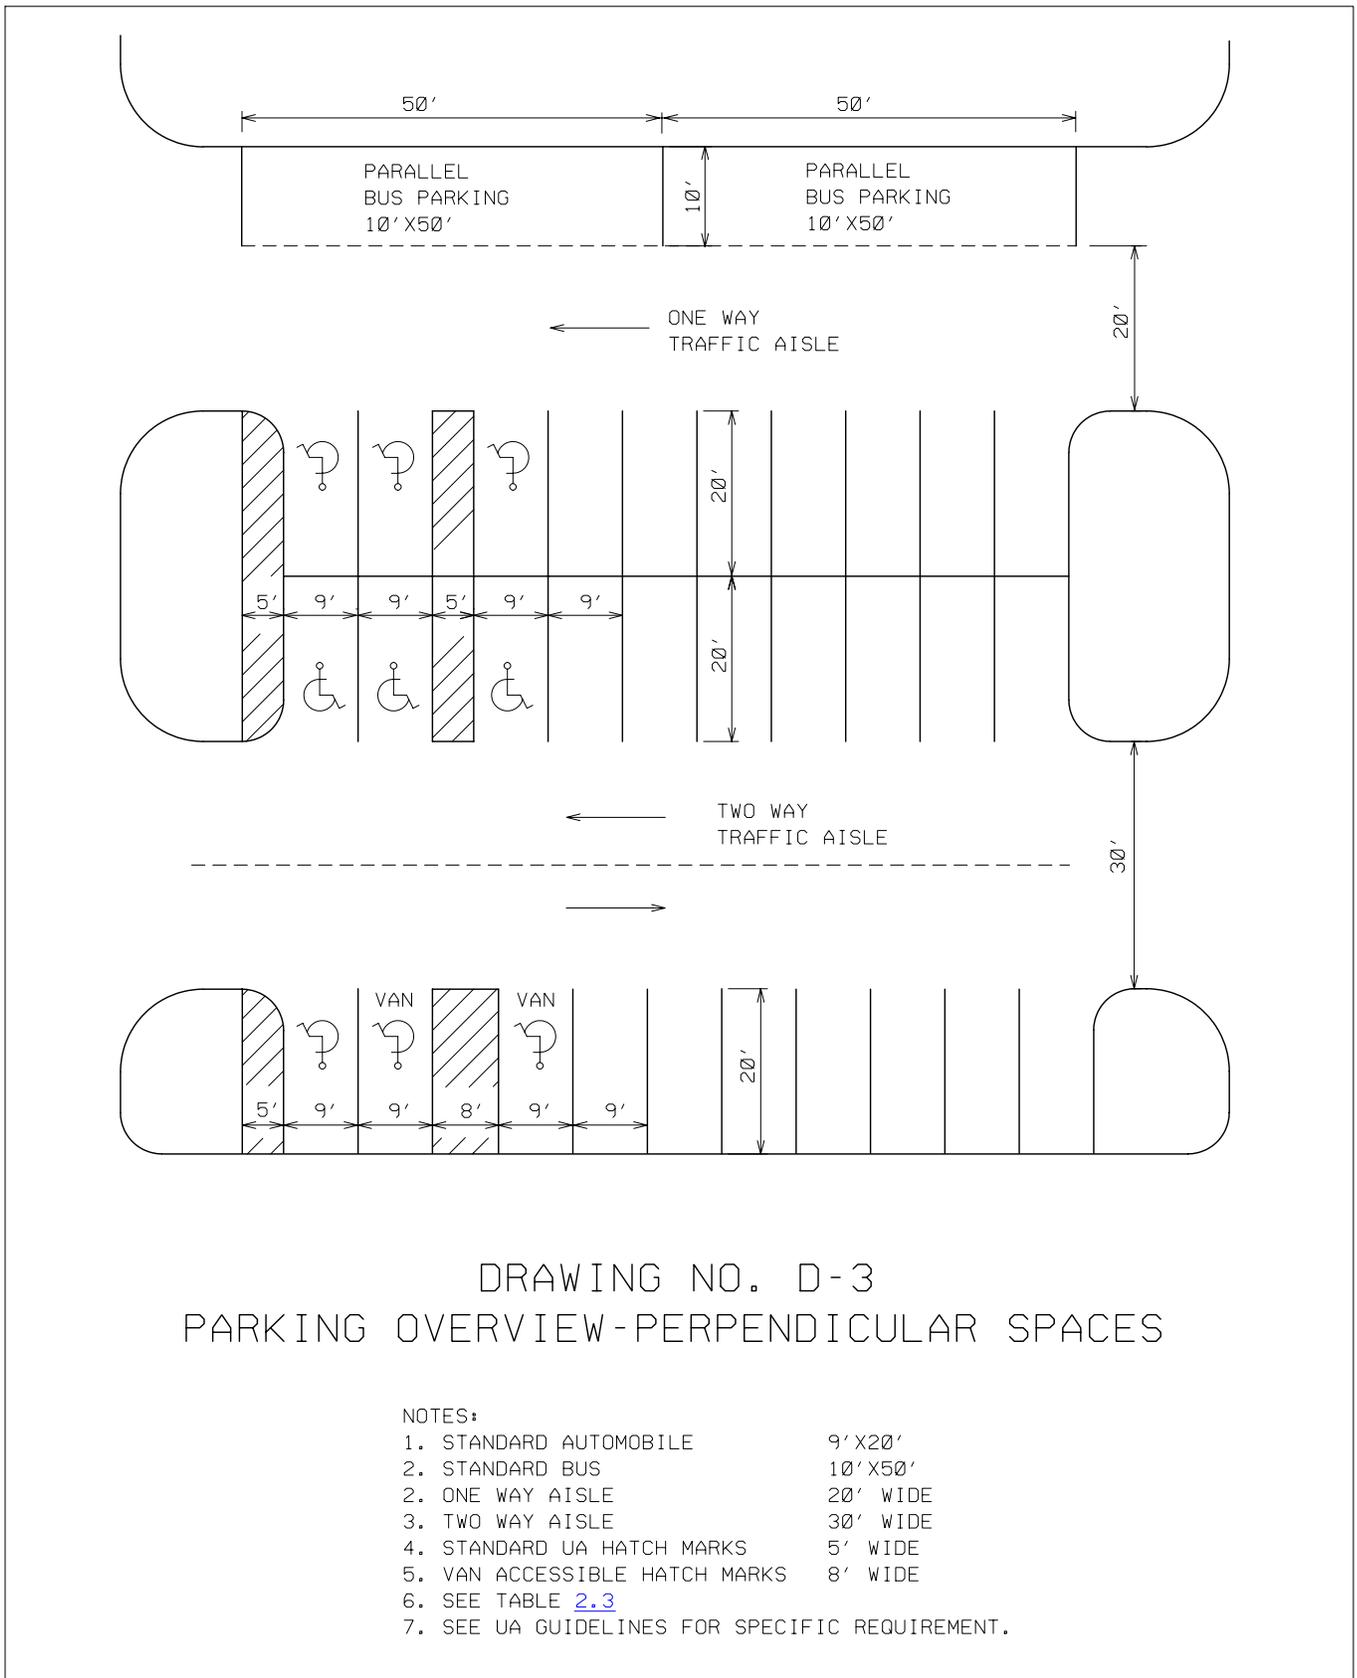

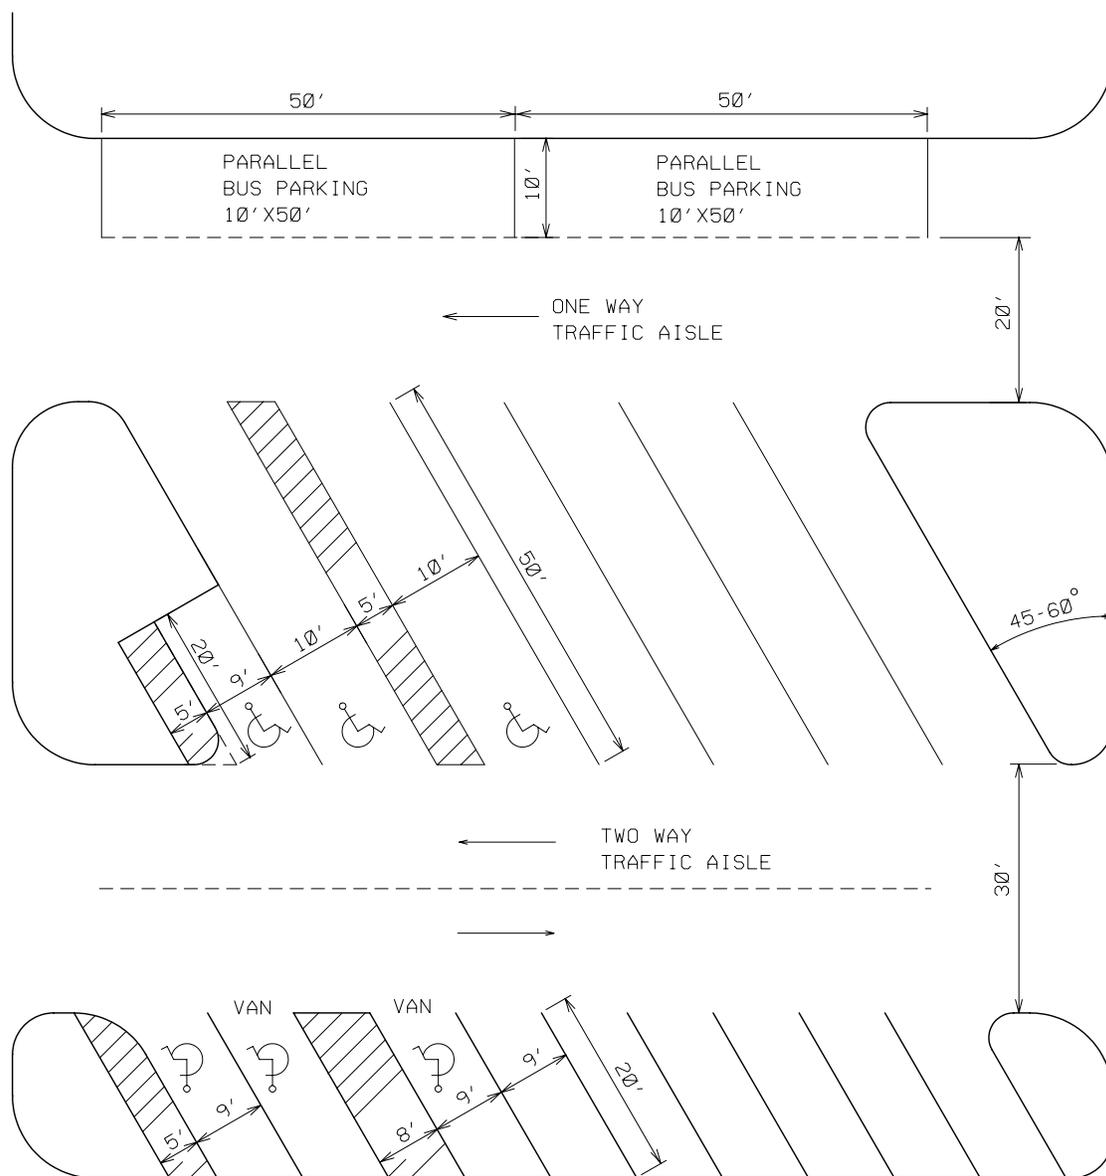

DRAWING NO. D-4  
PARKING OVERVIEW-ANGLED SPACES

NOTES:

- |   |           |
|---|-----------|
| 1. STANDARD AUTOMOBILE                        | 9' X 20'  |
| 2. STANDARD BUS                               | 10' X 50' |
| 3. STANDARD PULL THROUGH                      | 10' X 50' |
| 3. ONE WAY AISLE                              | 20' WIDE  |
| 4. TWO WAY AISLE                              | 30' WIDE  |
| 5. STANDARD UA HATCH MARKS                    | 5' WIDE   |
| 6. VAN ACCESSIBLE HATCH MARKS                 | 8' WIDE   |
| 7. SEE TABLE 2.3                              |           |
| 8. SEE UA GUIDELINES FOR SPECIFIC REQUIREMENT |           |